



SEE BELOW LEFT  
MATCHLINE






MATCHLINE  
SEE ABOVE RIGHT


MATCHLINE  
SEE PAGE 2






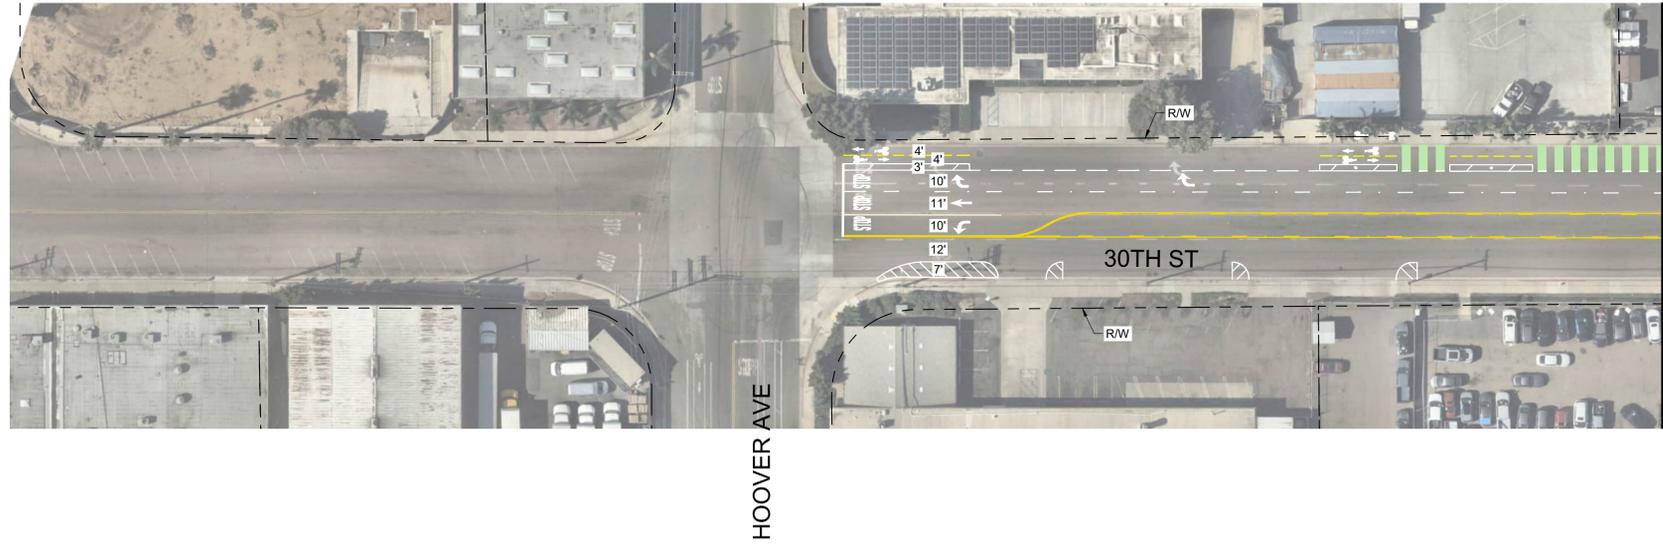

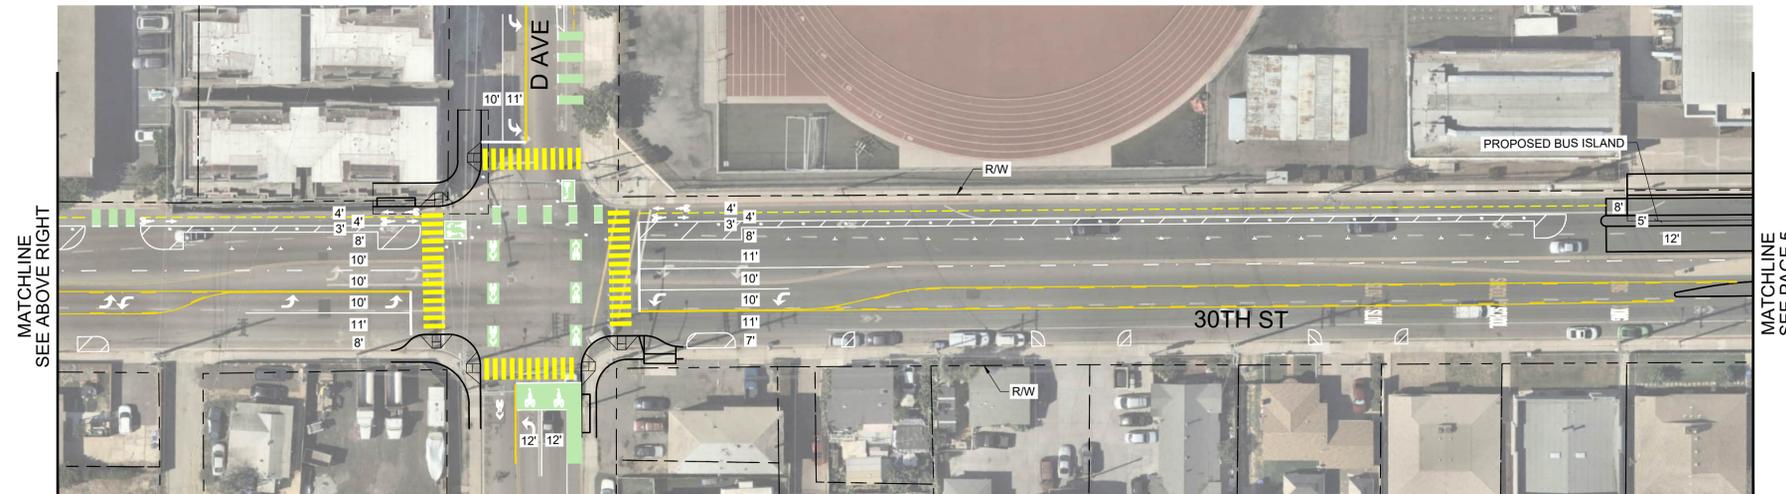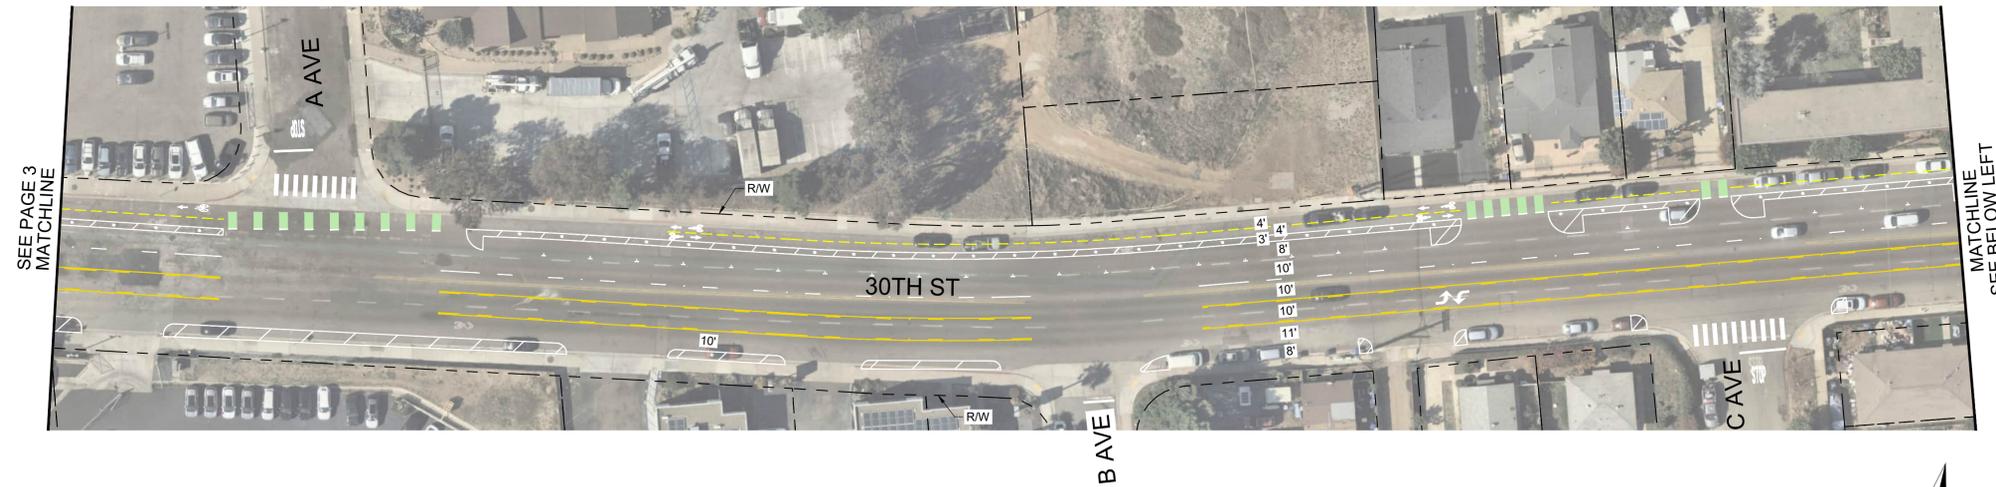

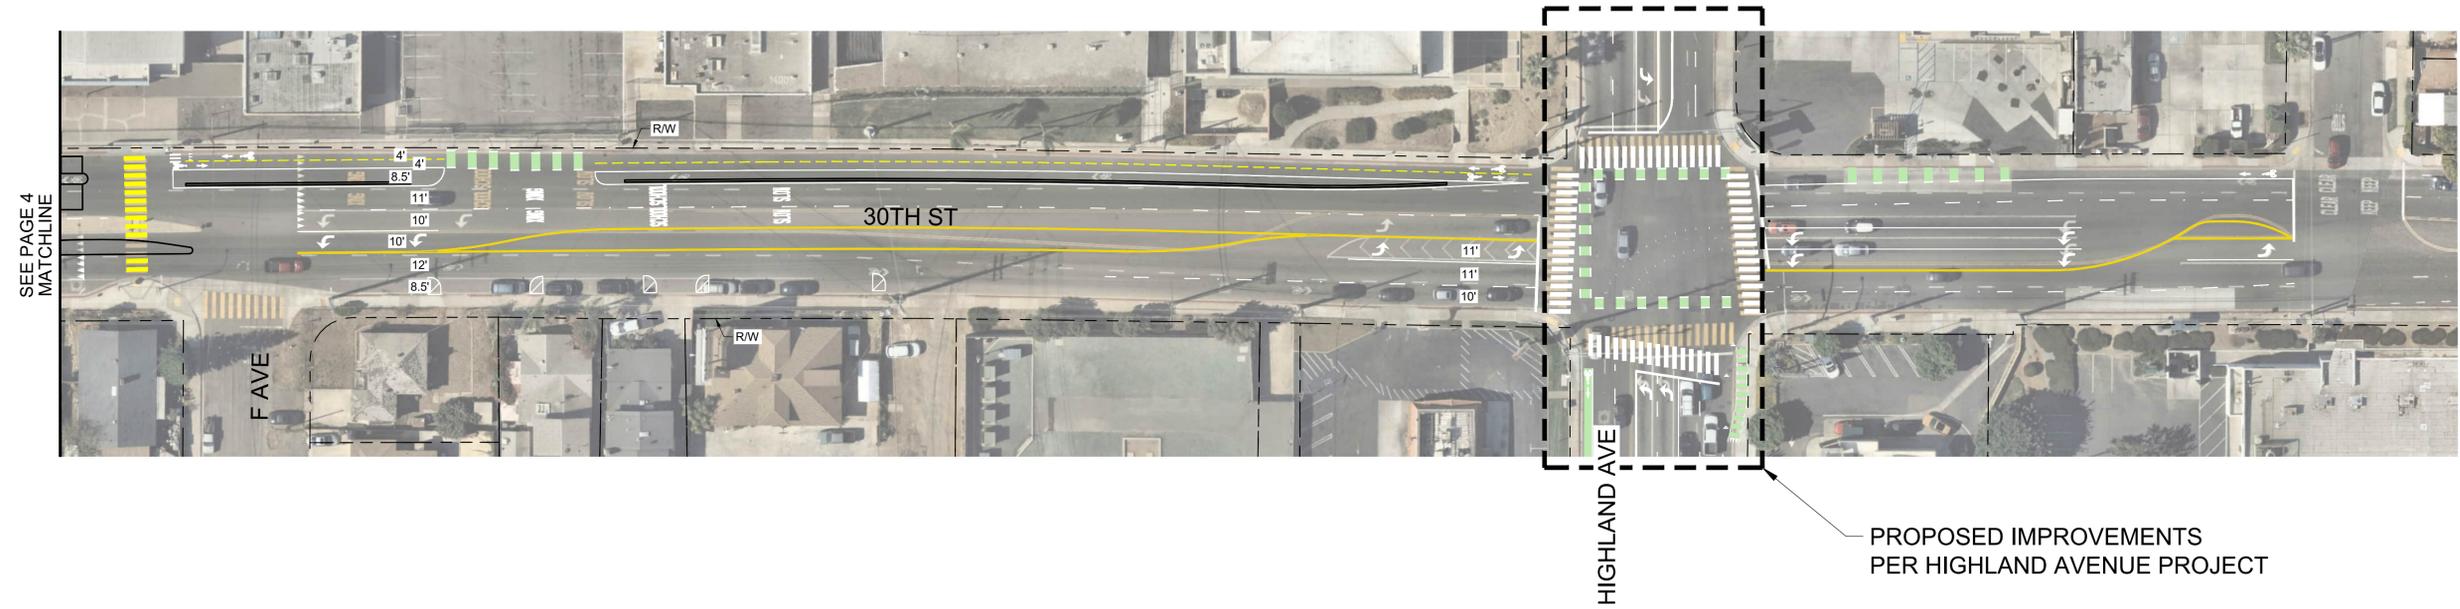




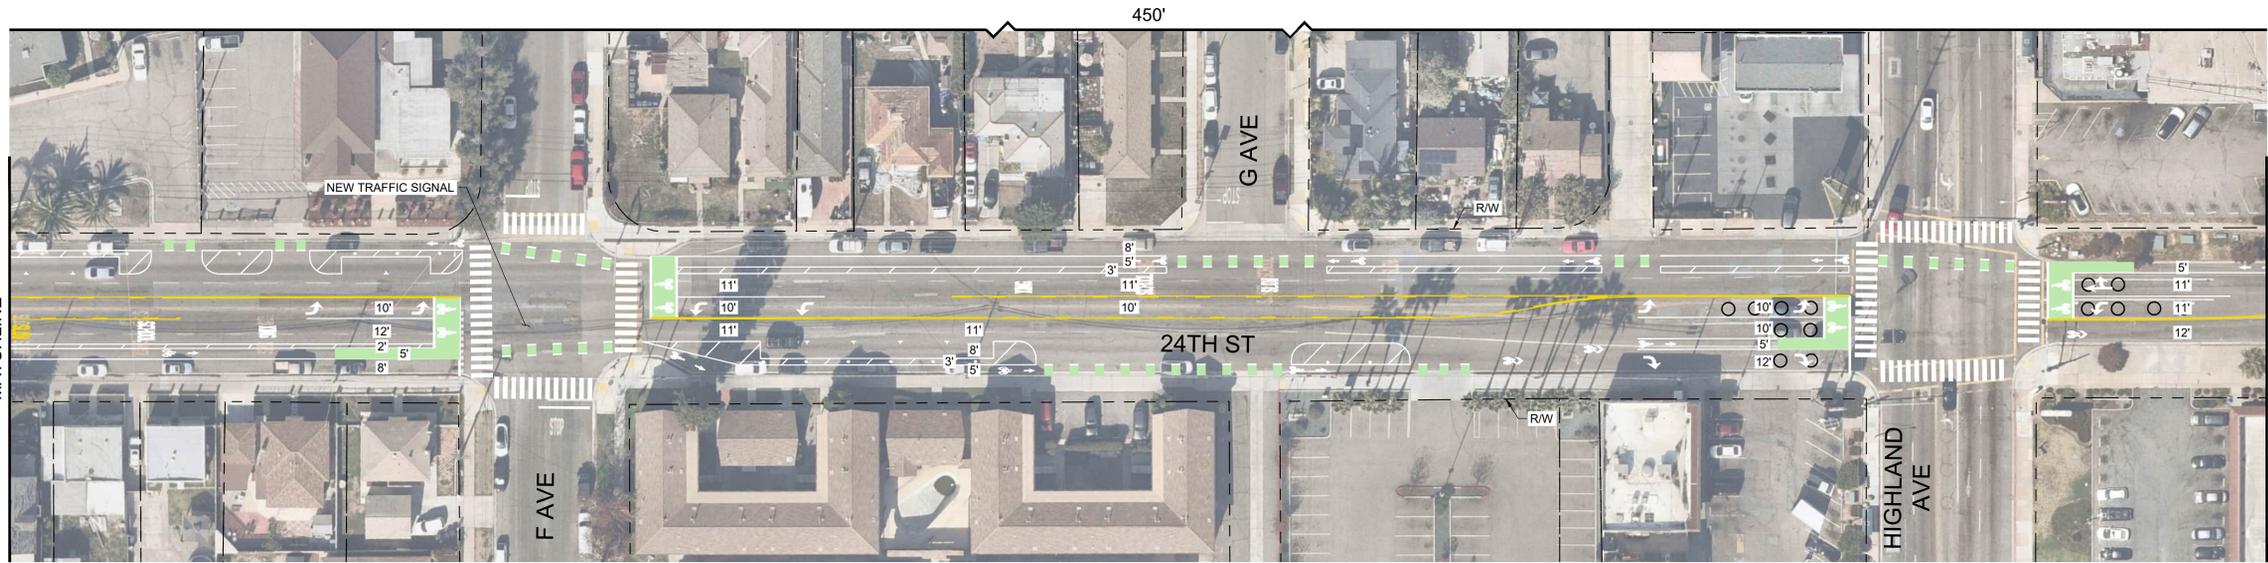

SEE PAGE 6  
MATCHLINE

MATCHLINE  
SEE PAGE 8



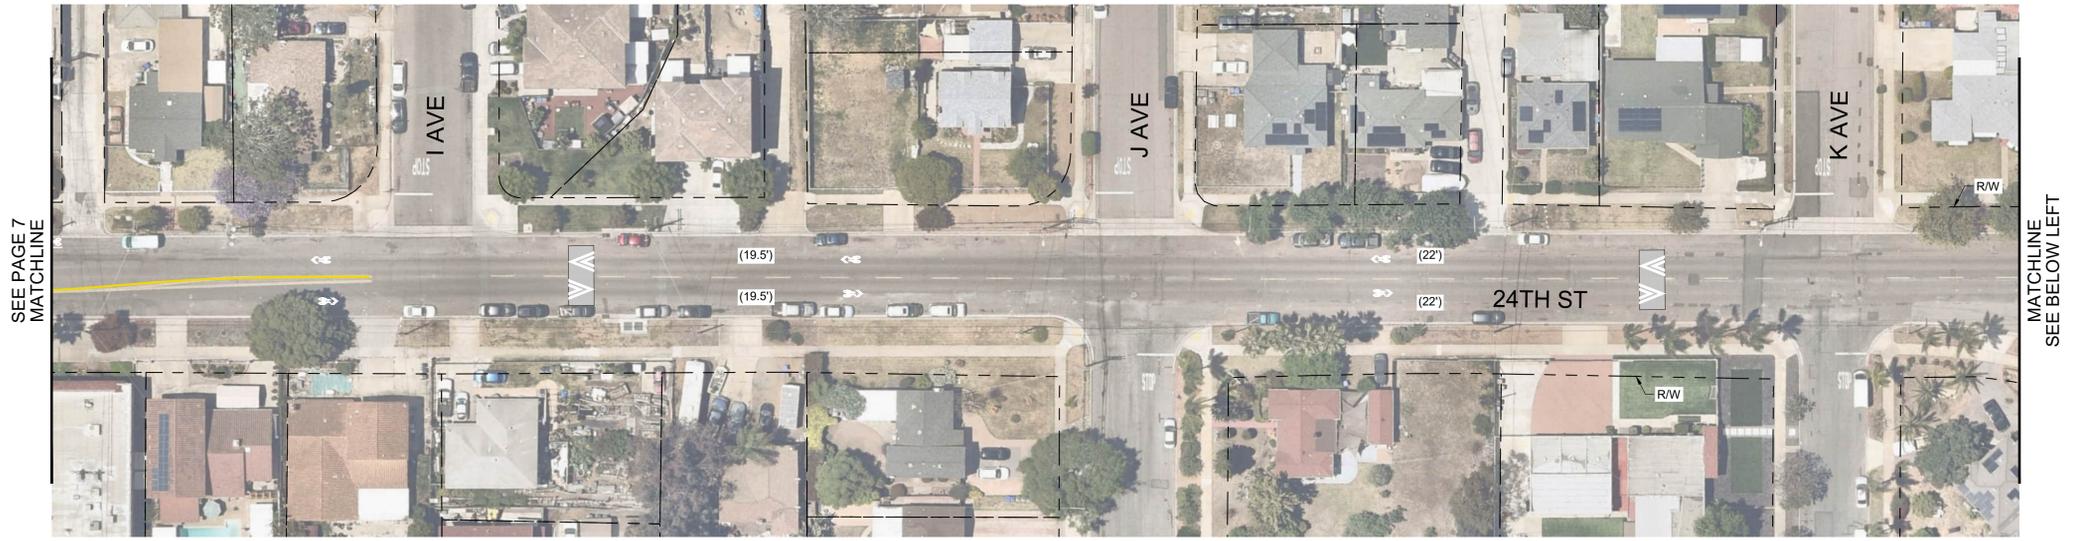



SEE PAGE 4 FOR 30TH ST IMPROVEMENTS

MATCHLINE SEE BELOW LEFT



MATCHLINE SEE ABOVE RIGHT

MATCHLINE SEE PAGE 10

ORELL DR

ROSE DR

